



**LEITRIM COUNTY COUNCIL**  
*Comhairle Chontae Leitrim.*

JOSEPH GILHOOLY, DIRECTOR OF SERVICES  
 COMMUNITY, CULTURAL & ENTERPRISE DEVELOPMENT.

TITLE:	PROPOSED CASUAL TRADING BAYS AT CK-ON-SHANNON, CAR PARK AT FIRE STATION.	SCALE:	1:1000.	DATE:	14/01/2005.
REVISION:		COMPUTER REF:	MUSERSDWKSPCARRICKI CAS_TRAD_DETAIL_MAP2005		
DATE:	2028	DRAWN BY:	S. GILL		
CREATED BY:	J. GILHOOLY	DWG No.	222/580.		

***Carrick-on-shannon.  
Townparks Td.***

LOCATION OF CASUAL  
TRADING BAYS C + Cl.  
9.60M. x 4.50M. EACH.





Car Park  
Social Welfare  
Office

Fire Station

**FIRE  
STATION**

liable to Flooding

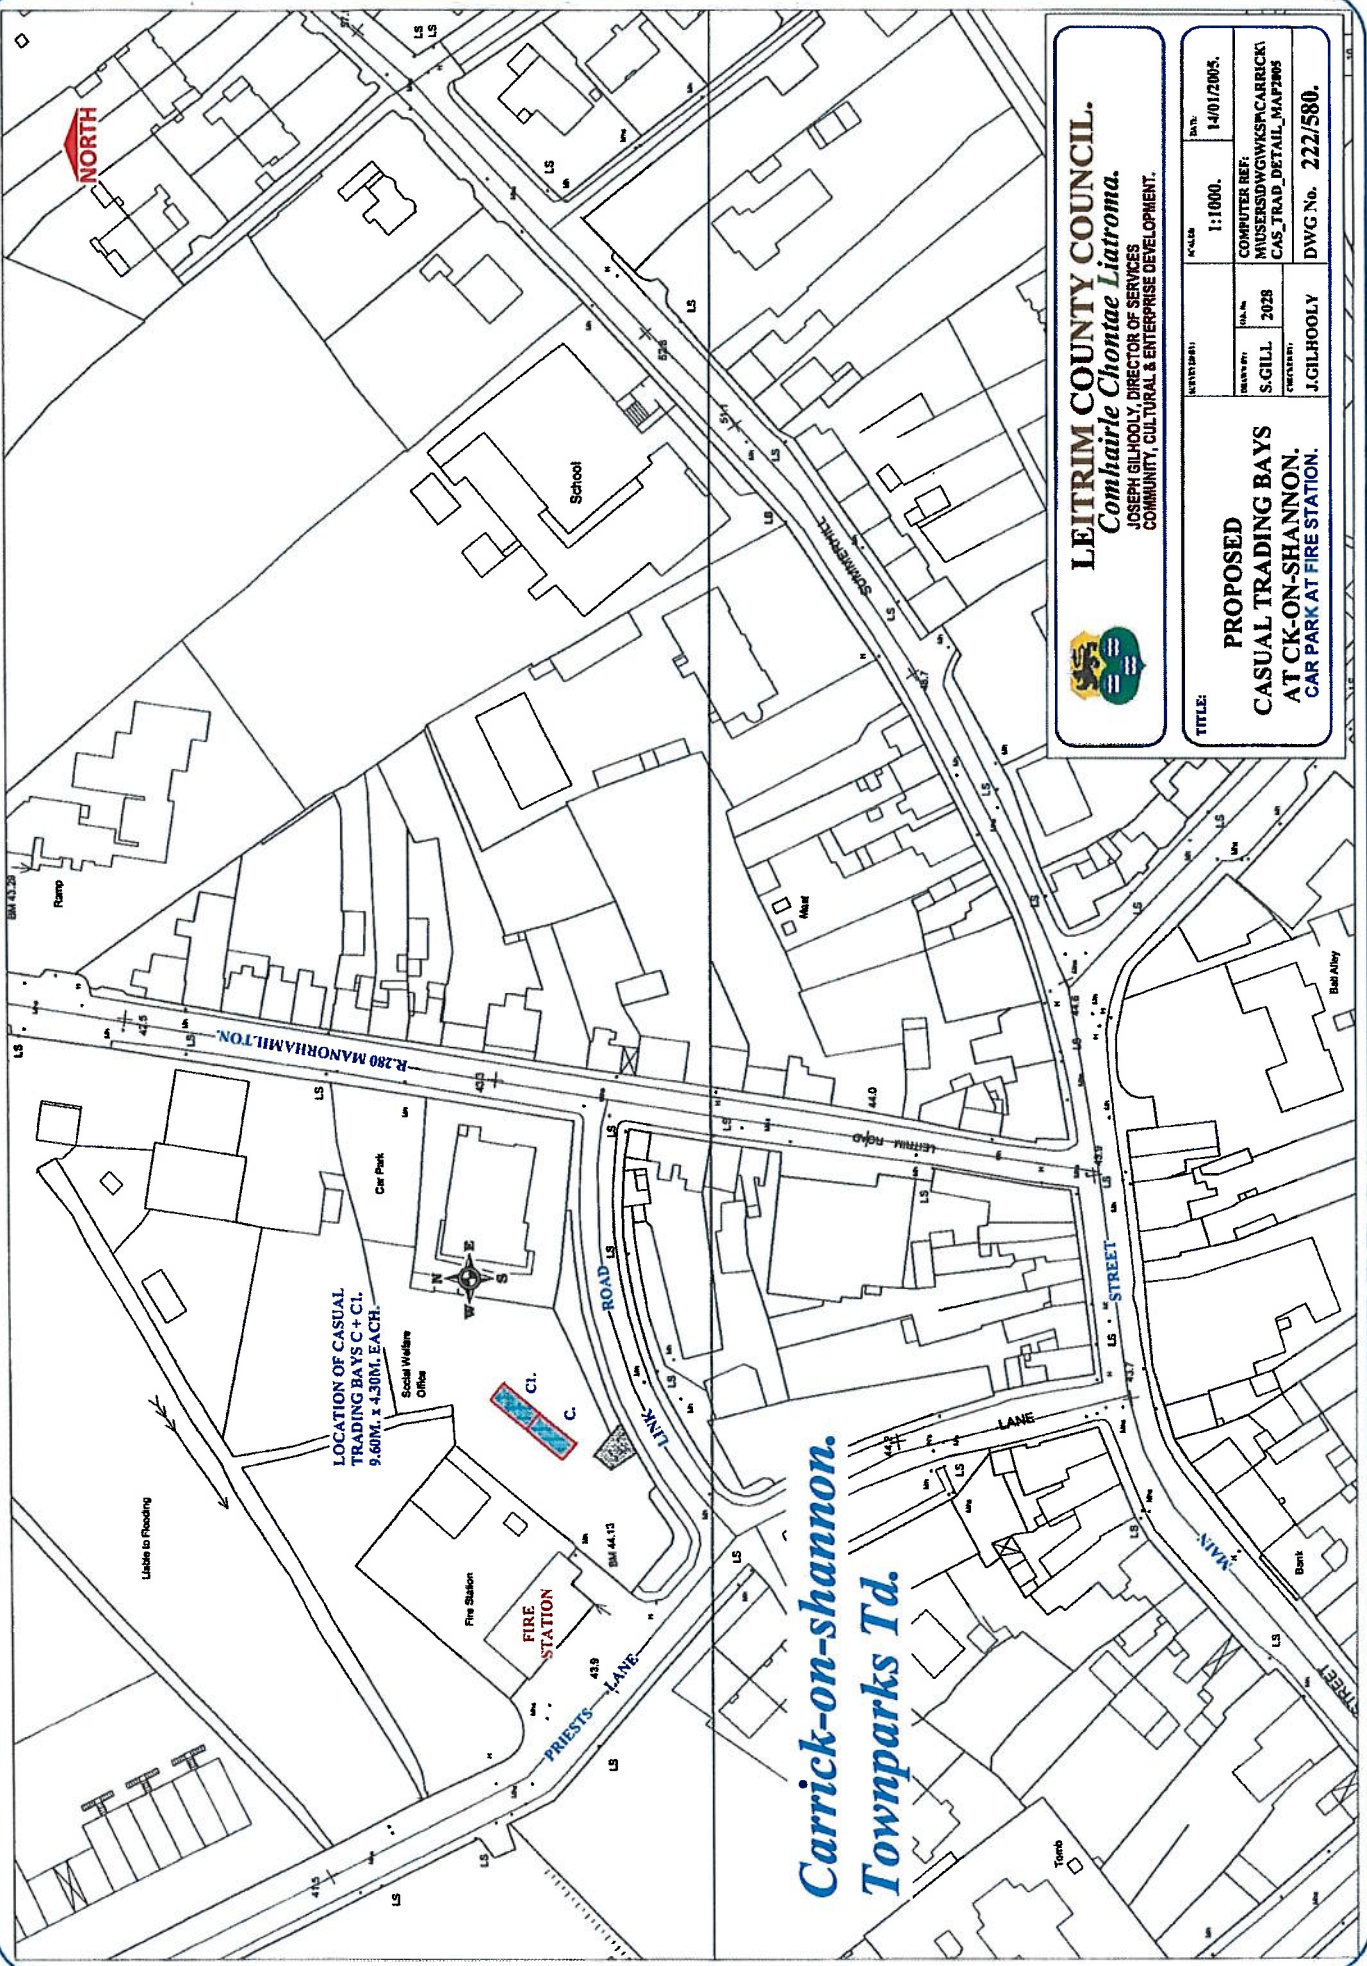

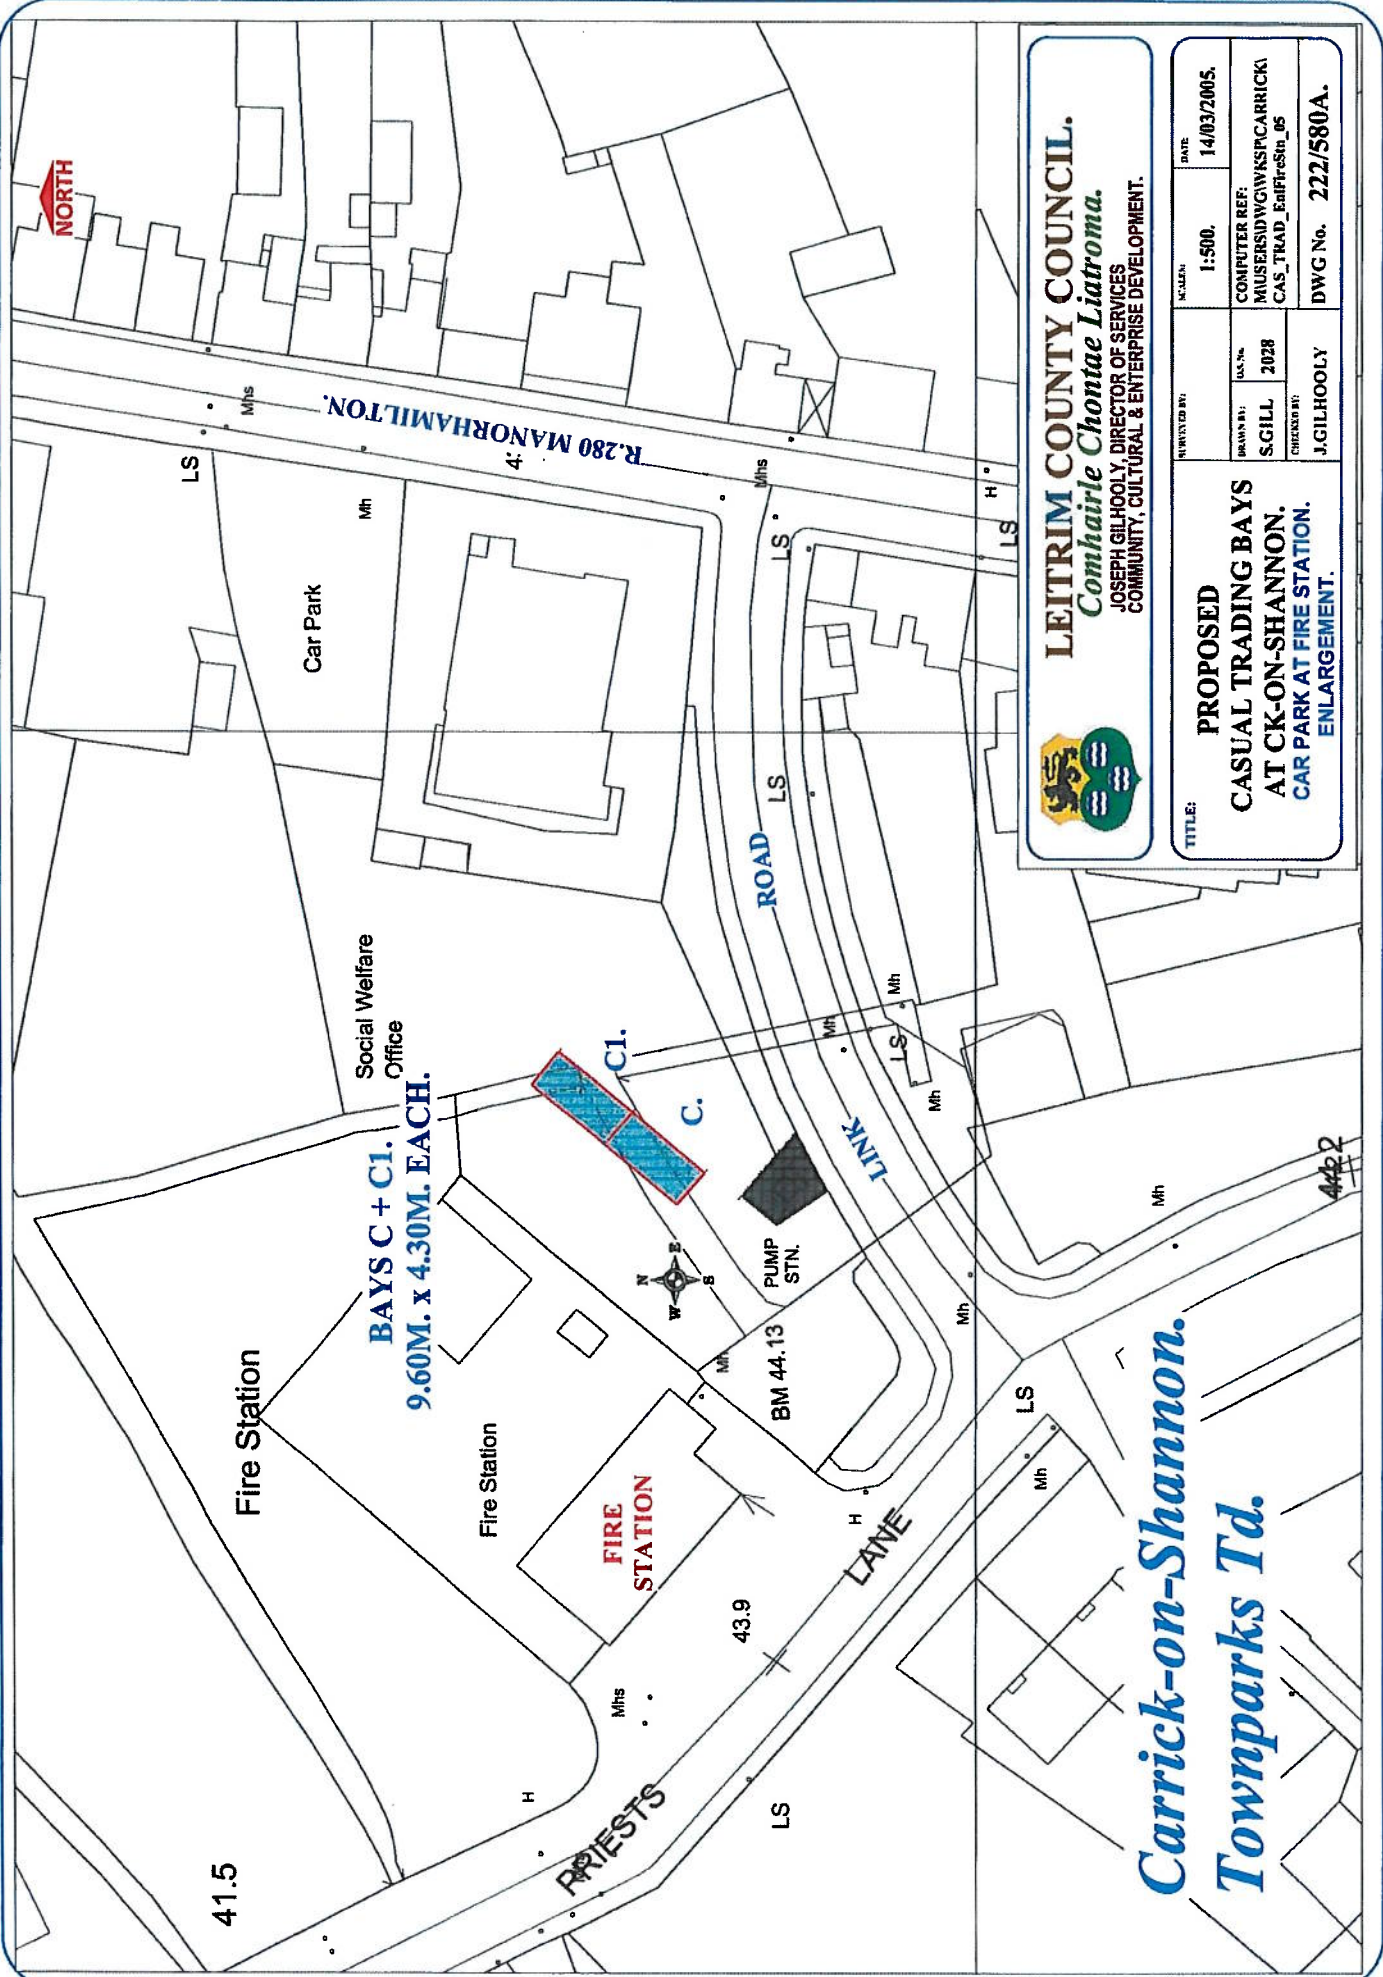

**LEITRIM COUNTY COUNCIL.**  
*Comhairle Chontae Leitrim.*  
 JOSEPH GILHOOLY, DIRECTOR OF SERVICES  
 COMMUNITY, CULTURAL & ENTERPRISE DEVELOPMENT.

<b>TITLE:</b>		<b>SCALE:</b>	<b>DATE:</b>
<b>PROPOSED CASUAL TRADING BAYS AT CK-ON-SHANNON. CAR PARK AT FIRE STATION. ENLARGEMENT.</b>		<b>1:500.</b>	<b>14/03/2005.</b>
<b>DRAWN BY:</b>	<b>DATE:</b>	<b>COMPUTER REF:</b>	
<b>S.GILL</b>	<b>2028</b>	<b>MAUSERSIW/GI/WKSP/CARRICKI CAS_TRAD_EmpireSta_05</b>	
<b>CHECKED BY:</b>	<b>DWG No. 222/580A.</b>		
<b>J.GILHOOLY</b>			

**BAYS C + C1.**  
**9.60M. x 4.30M. EACH.**

**Carrick-on-Shannon.**  
**Townparks Td.**

442