



TYPICAL SECTION ON
BOUND PATH AROUND ACRES LAKE
SCALE 1:50

CHAINAGE (m)	-5.00	-3.15	-2.15	-1.25	0.00	1.25	2.40	4.70	9.00
EXISTING LEVELS	47.46	47.43	47.42	47.41	47.37	47.32	47.28	47.20	46.80
PROPOSED LEVELS	47.46	47.43	47.42	47.75	47.75	47.75	47.28	47.20	46.80

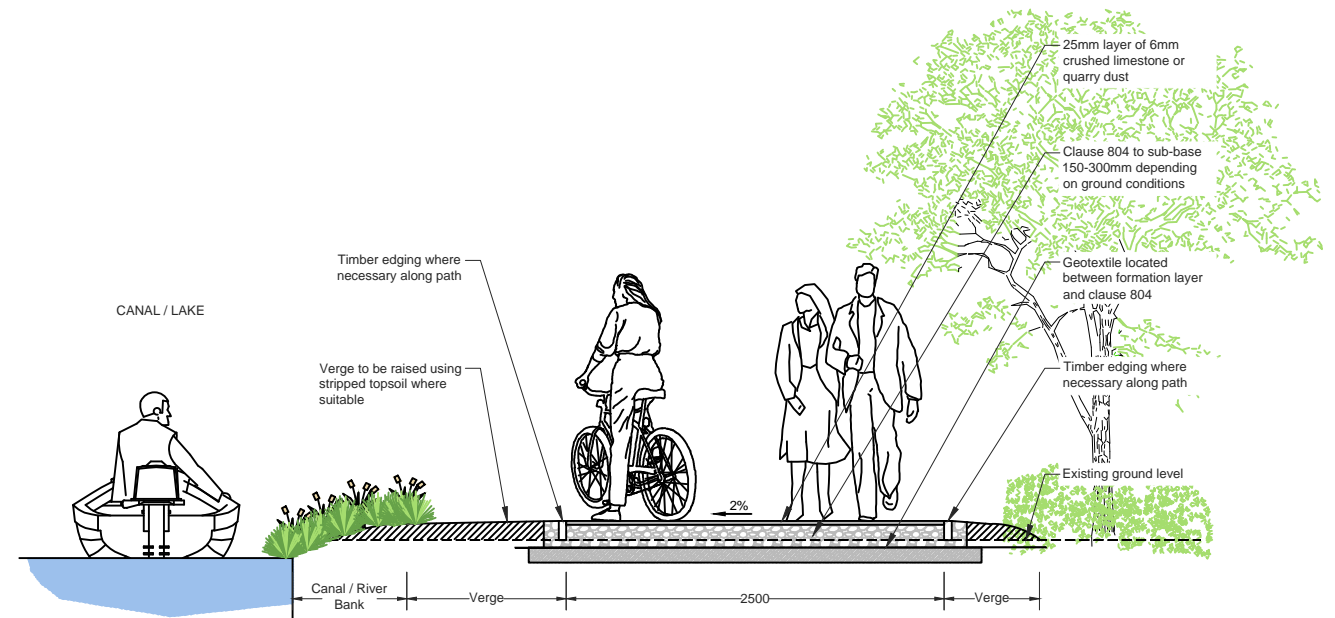

TYPICAL UNBOUND SURFACE
SCALE 1:25

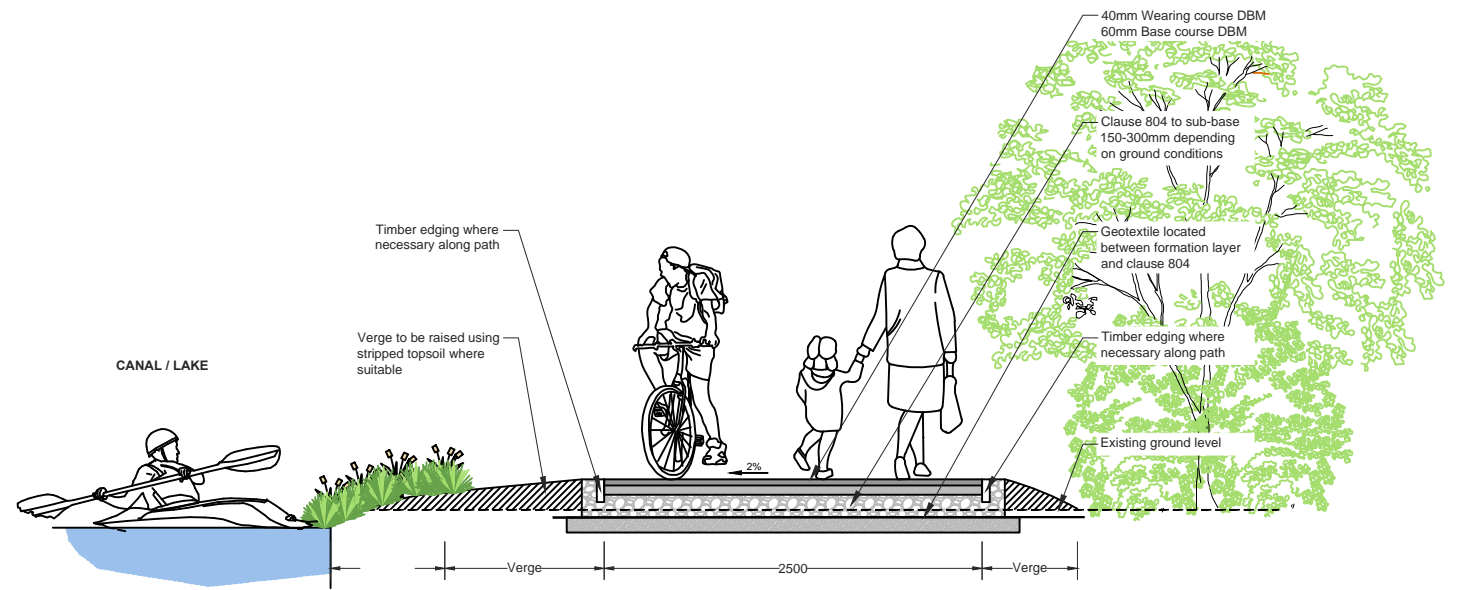

TYPICAL BOUND SURFACE
SCALE 1:25

NOTES

PROJECT PARTNERS

Comhairle Chontae Leitrim
 Leitrim County Council
 Aisín An Chontae
 Carrick on Shannon
 Co. Leitrim
 Tel: +353 (0)71 9620005
 Fax: +353 (0)71 9621982
 Email: info@leitrimcoco.ie

Waterways Ireland
 Uisce Éireann / Waterways Ireland
 T: +44 (0) 1845 322000
 F: +44 (0) 1845 322001
 E: info@waterwaysireland.org
 W: www.waterwaysireland.org

STAGE

PRELIMINARY
 PLANNING
 PART VIII
 TENDER
 CONTRACT
 AS BUILT

Revision	Details	Date

Project Title

**SHANNON NAVIGATION
DRUMSHANBO TO BATTLEBRIDGE
BLUEWAY**

Client
 J.McMAHON
Date
 JULY 2015
Scale
 AS SHOWN
Drawn
 D.DONNELLY

Drawing Title

TYPICAL PATH DETAILS

DRAWING No.
 T01/WSN/AA354/P/12