

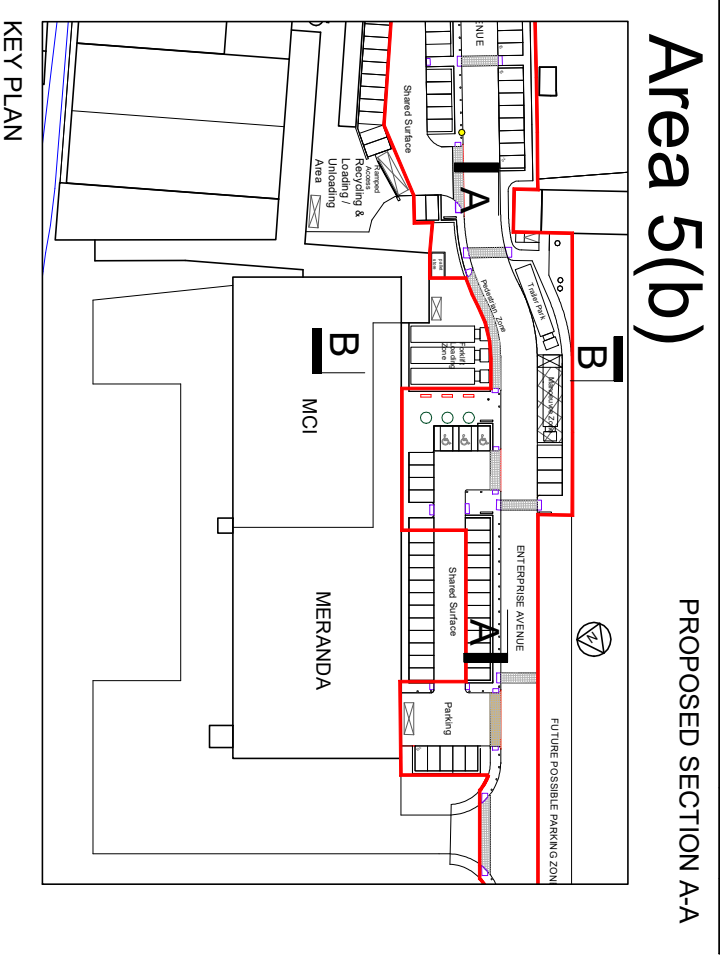
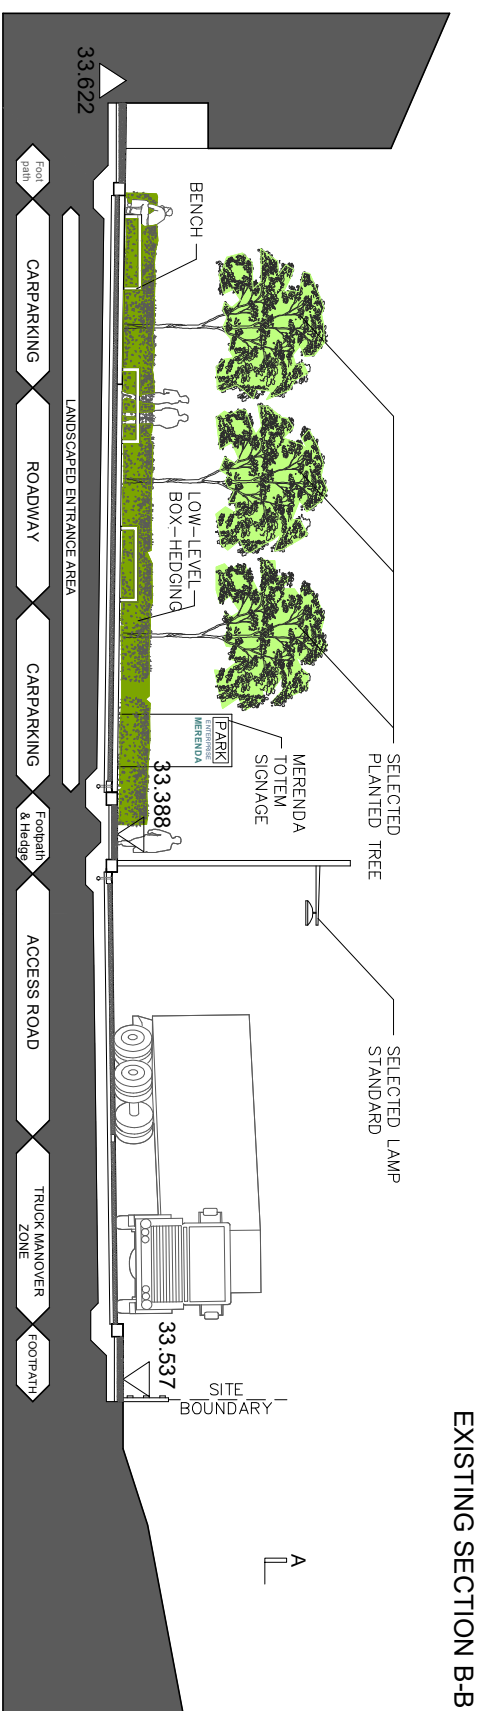
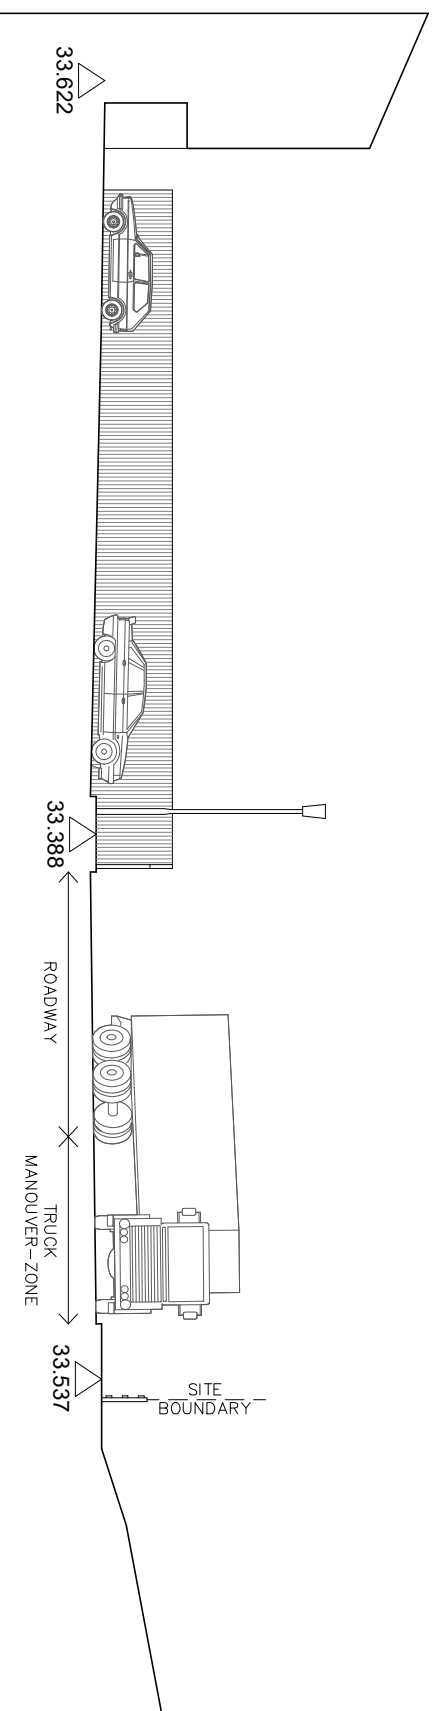


Area 5(b)

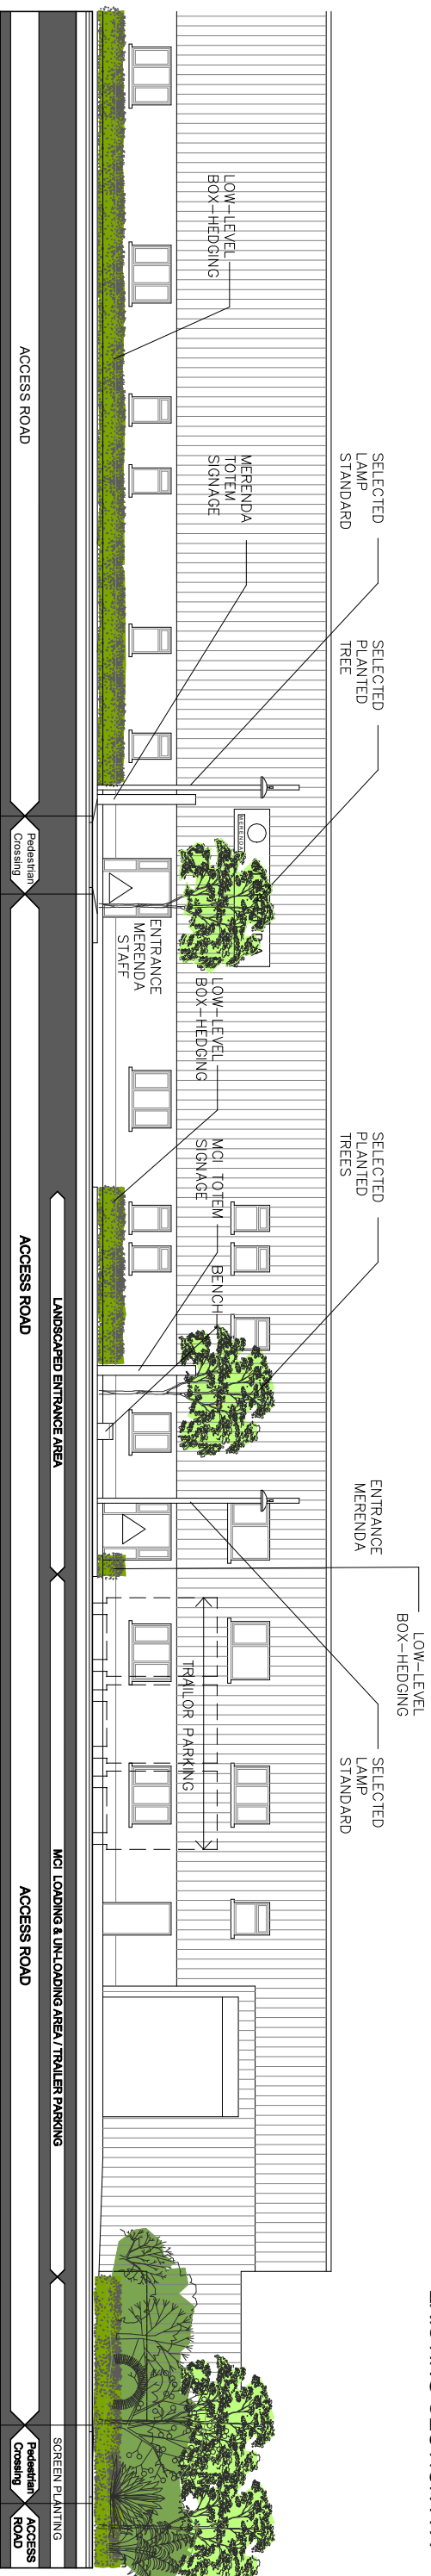

Comhairle Chontae Leitrim
Leitrim County Council

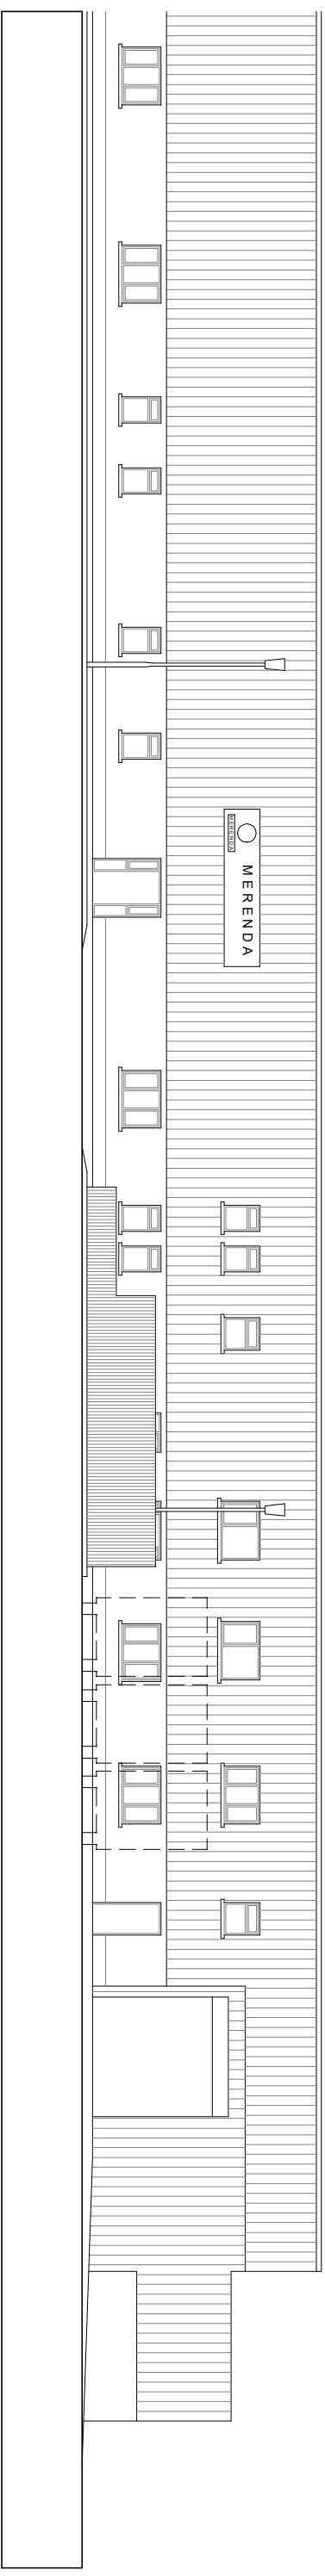

SHERIDAN WOODS ARCHITECTS + URBAN PLANNERS			
14 BAGGOT ST. LOWER, DUBLIN 2 TEL: 01 6764025 EMAIL: info@sheridanwoods.ie WEB: www.sheridanwoods.ie			
CLIENT:	LEITRIM COUNTY COUNCIL		
PROJECT:	MANORHAMILTON PRELIMINARY DESIGN OF PUBLIC REALM IMPROVEMENTS		
TITLE:	ENTERPRISE LANDS - SECTIONS + ELEVATIONS (2 OF 2)		
JOB NO.:	18019	DRAWING No.:	S-017
		REV.:	Area 5(b)
		DRAWN BY:	SW
		DATE:	MAY '19
		SHEET:	A3
			1:200