
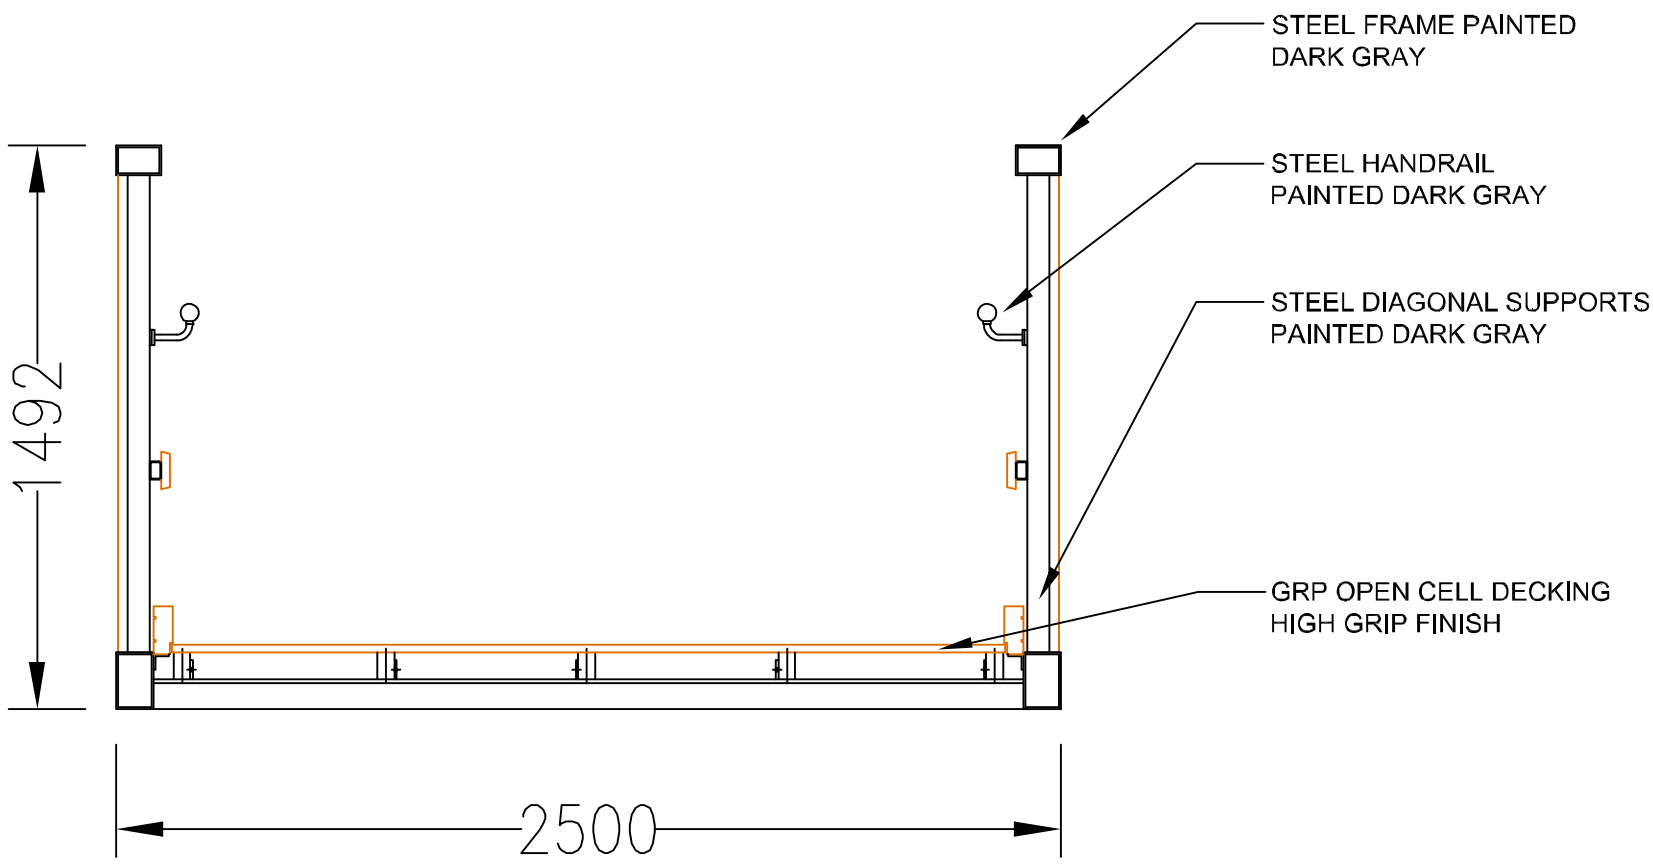


PLAN AND ELEVATION OF
CARSH BARRIER
NOT TO SCALE

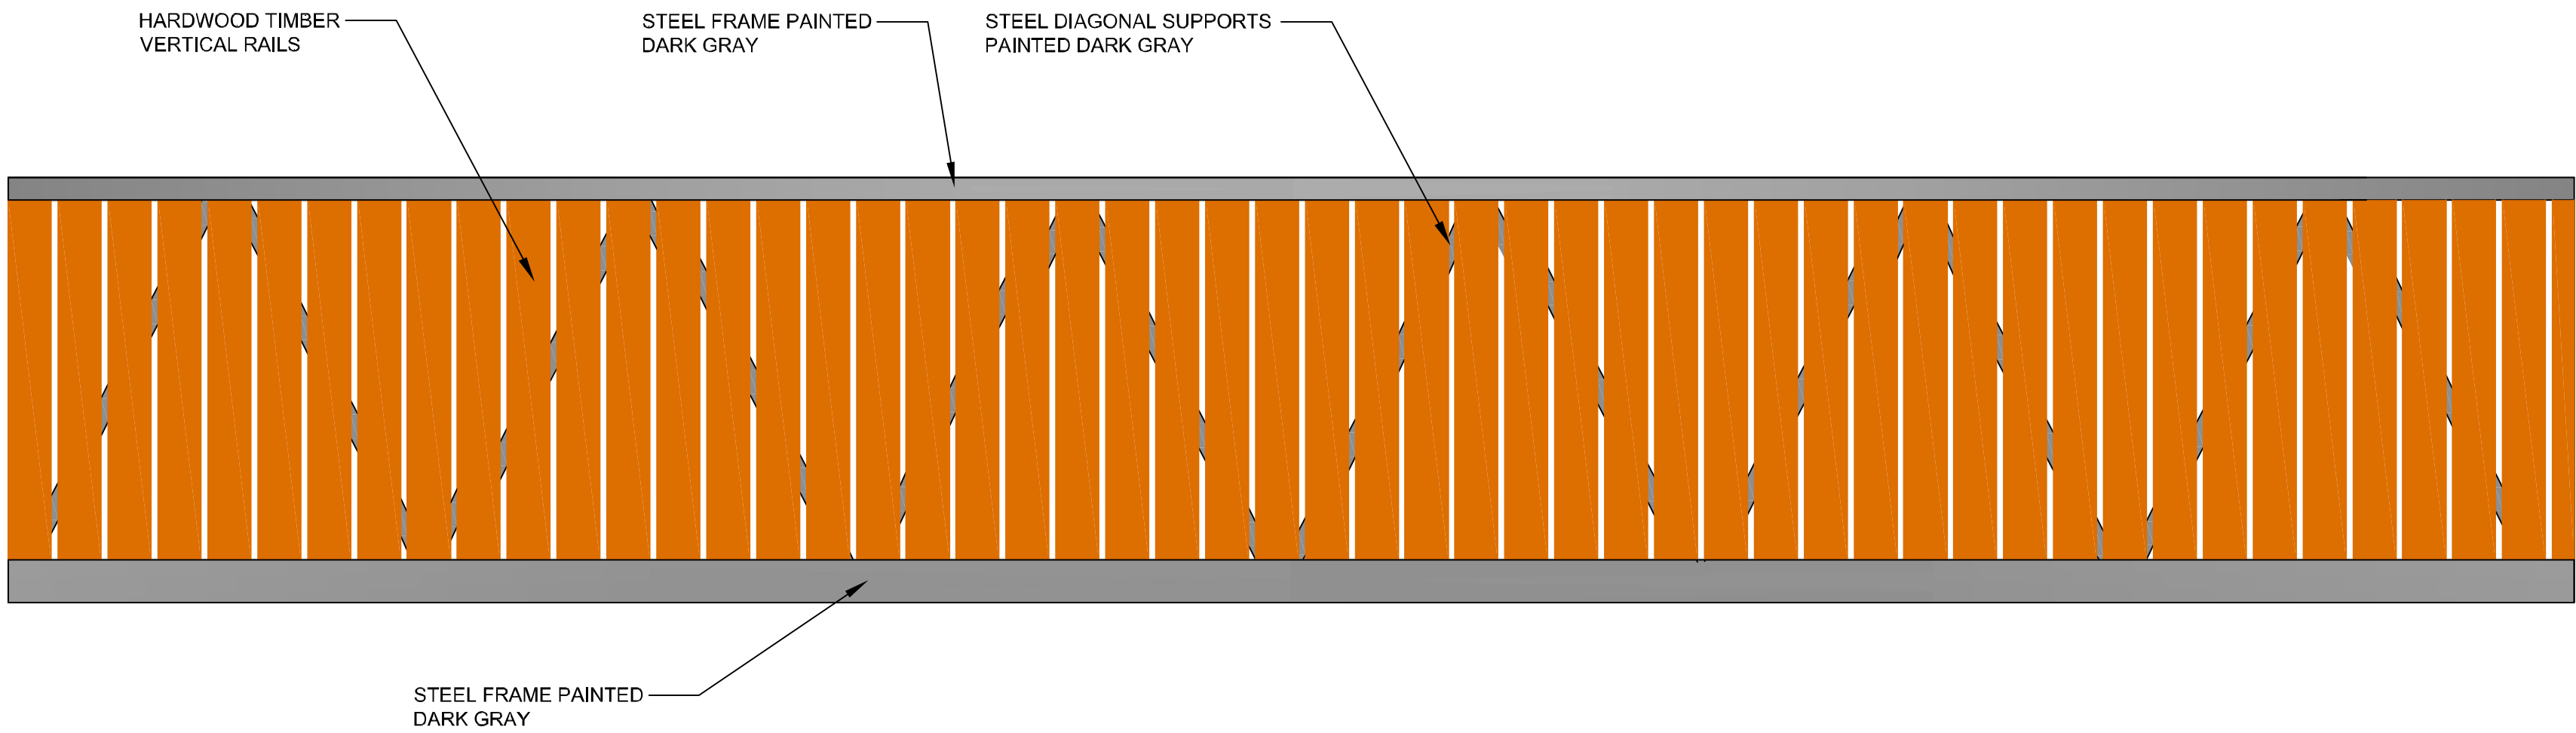

ELEVATION AND SECTION OF
PROPOSED BRIDGE
NOT TO SCALE

NOTES

PROJECT PARTNERS


Leitrim County Council
Aras An Chontae
Carrick on Shannon
Co. Leitrim
Tel: +353 (0)71 9620005
Fax: +353 (0)71 9621982
Email: info@leitrimcoco.ie


Uiscebhéalai Éireann Waterways Airlann

Revision Suffix	Revision details	Revision Date
Job title		
THE SHANNON ERNE BLUEWAY KILCLARE TO LEITRIM VILLAGE SECTION PART 8 PLANNING APPLICATION		
Drawing title		
DETAILS SHEET 2		
<div><div> Uiscebhéalai Éireann Waterways Airlann</div><div>Technical Services 2 Sligo Road Enniskillen Co. Fermanagh BT74 7JY T: +44 (0) 2868 323054 F: +44 (0) 2868 346257 E: info@waterwaysireland.org W: www.waterwaysireland.org</div></div>		
chkd. SHF	date SEPT 2015	scale as shown
drawn T.KILLEN		
DRAWING No	T01/NSE/AA175/P/011	