




PLAN OF PROPOSED ACRES LAKE BOARDWALK
SCALE 1:2000

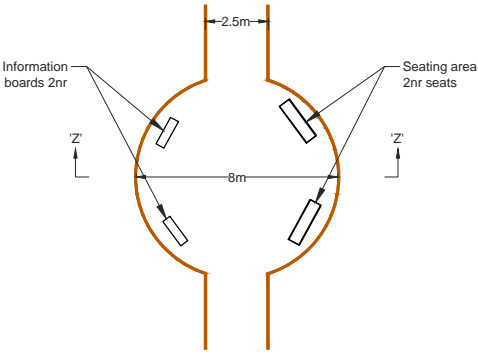


PLAN OF
INFORMATION & SEATING AREA
SCALE 1:200

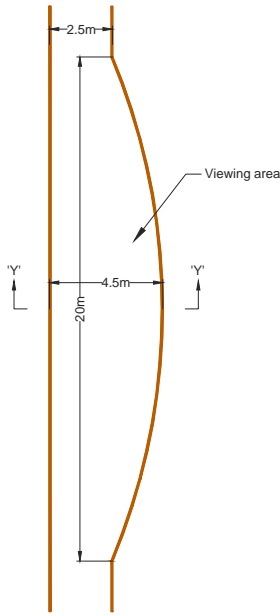


PLAN LAYOUT
'VIEWING AREA'
SCALE 1:200

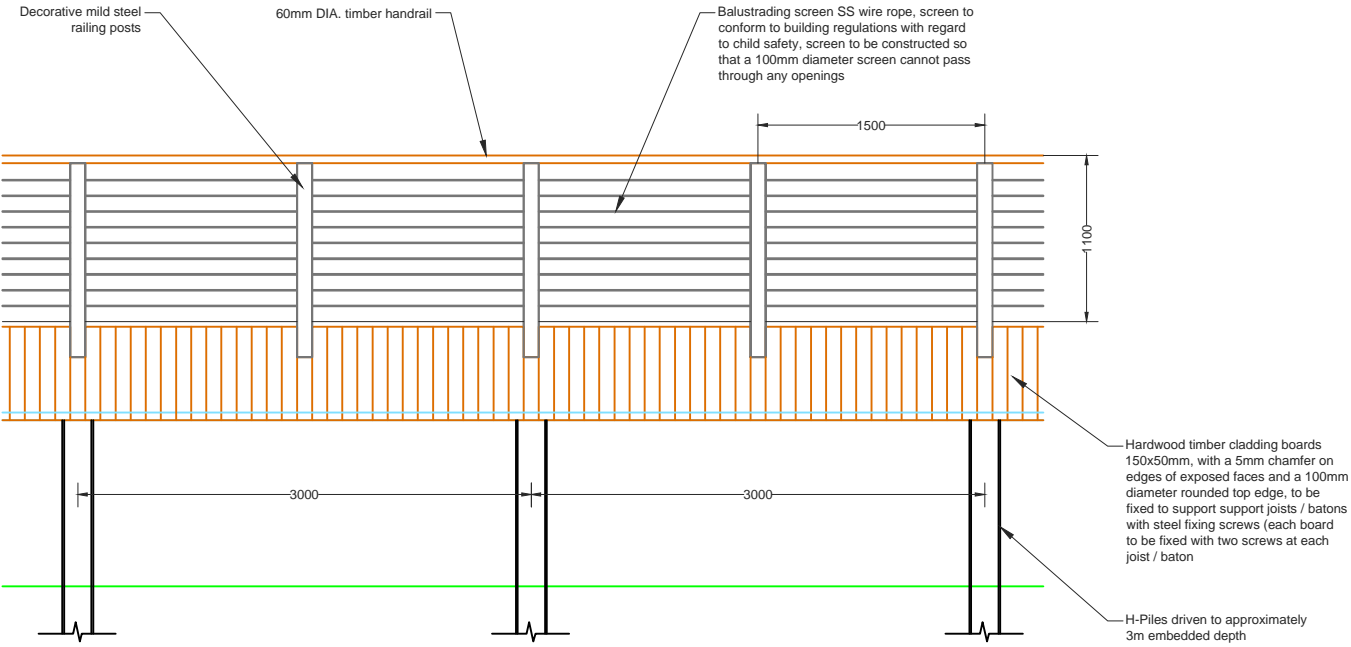


TYPICAL ELEVATION OF BOARDWALK
SCALE 1:25

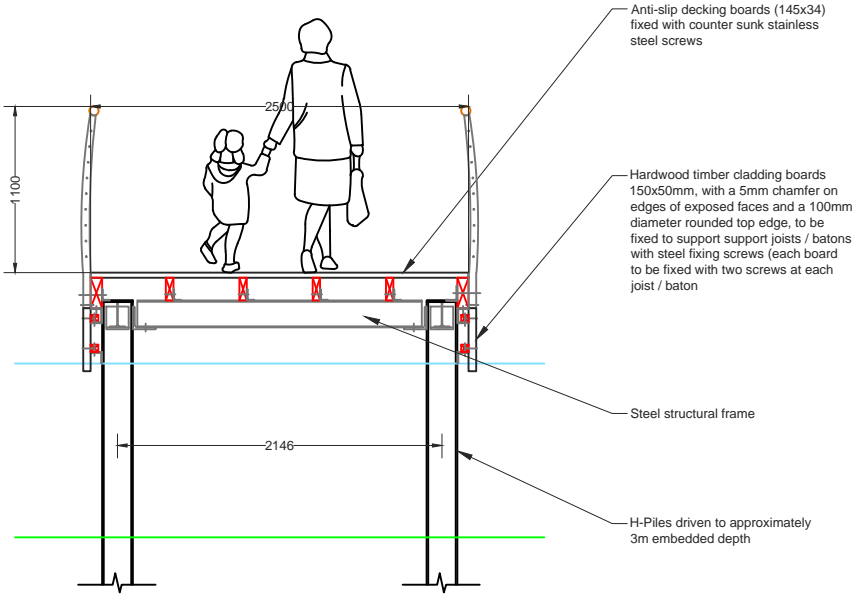

TYPICAL SECTION OF BOARDWALK
SCALE 1:25

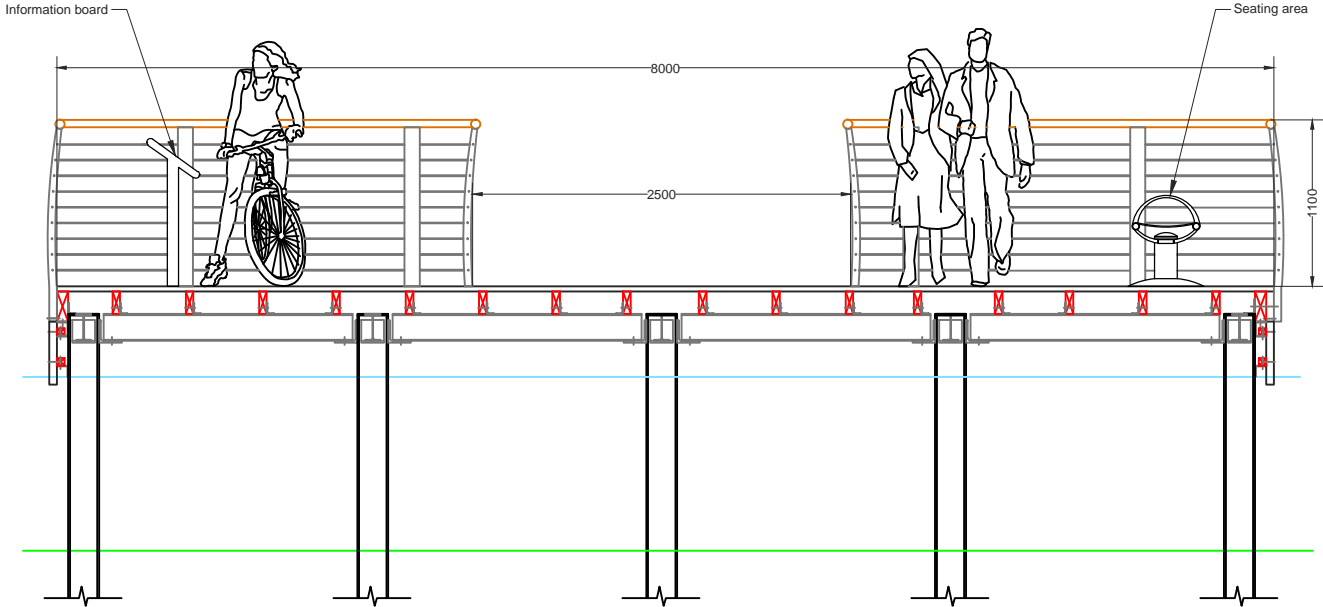



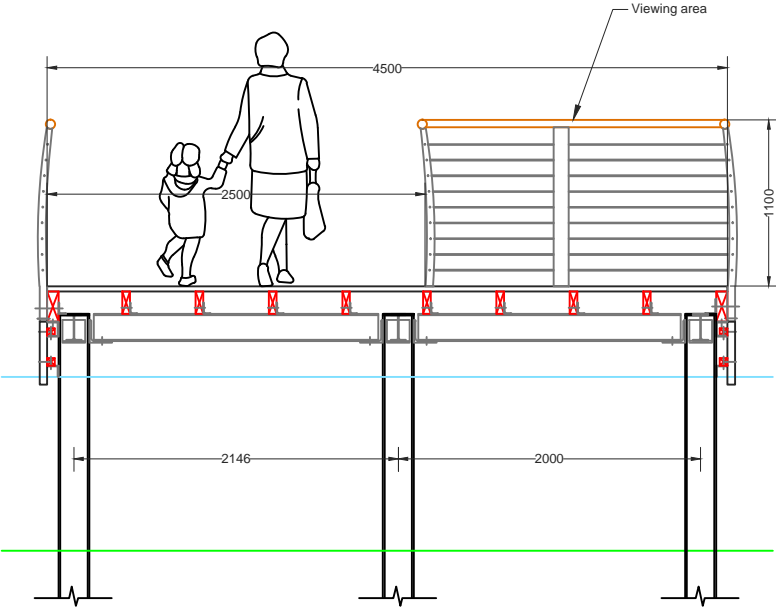

SECTION Z-Z
'INFORMATION & SEATING AREA'
SCALE 1:25



SECTION Y-Y
'VIEWING AREA'
SCALE 1:25

NOTES

PROJECT PARTNERS		 Comhairle Chontae Leitrim Leitrim County Council		 Leitrim County Council Áras An Chontae Carrick on Shannon Co. Leitrim Tel: +353 (0)71 9620005 Fax: +353 (0)71 9621982 Email: info@leitrimcoco.ie		STAGE <div>PRELIMINARY</div> <div>PLANNING</div> <div>PART VIII</div> <div>TENDER</div> <div>CONTRACT</div> <div>AS BUILT</div>		<table><thead><tr><th>Revision</th><th>Details</th><th>Date</th></tr></thead><tbody><tr><td> </td><td> </td><td> </td></tr><tr><td> </td><td> </td><td> </td></tr><tr><td> </td><td> </td><td> </td></tr><tr><td> </td><td> </td><td> </td></tr></tbody></table>		Revision	Details	Date													<table><thead><tr><th colspan="2">Project Title</th><th colspan="2">Drawing Title</th></tr></thead><tbody><tr><td colspan="2">SHANNON NAVIGATION DRUMSHANBO TO BATTLEBRIDGE BLUEWAY</td><td colspan="2">ACRES LAKE BOARDWALK DETAILS</td></tr></tbody></table>		Project Title		Drawing Title		SHANNON NAVIGATION DRUMSHANBO TO BATTLEBRIDGE BLUEWAY		ACRES LAKE BOARDWALK DETAILS	
Revision	Details	Date																																
Project Title		Drawing Title																																
SHANNON NAVIGATION DRUMSHANBO TO BATTLEBRIDGE BLUEWAY		ACRES LAKE BOARDWALK DETAILS																																
 Waterways Ireland Coastguard Vessels Fisheries Vessels		 Technical Services Telephone: 0800 1 222 222 Fax: 0800 1 222 222 E: info@waterwaysireland.ie W: www.waterwaysireland.ie County Cork/ Kerry: 07776 220		<table><thead><tr><th>Client</th><th>Date</th><th>Scale</th><th>Drawn</th></tr></thead><tbody><tr><td>J.McMAHON</td><td>JULY 2015</td><td>AS SHOWN</td><td>D.DONNELLY</td></tr></tbody></table>		Client	Date	Scale	Drawn	J.McMAHON	JULY 2015	AS SHOWN	D.DONNELLY																					
Client	Date	Scale	Drawn																															
J.McMAHON	JULY 2015	AS SHOWN	D.DONNELLY																															
DRAWING No.		T01/WSN/AA354/P/11		—																														