


Area 5(b)

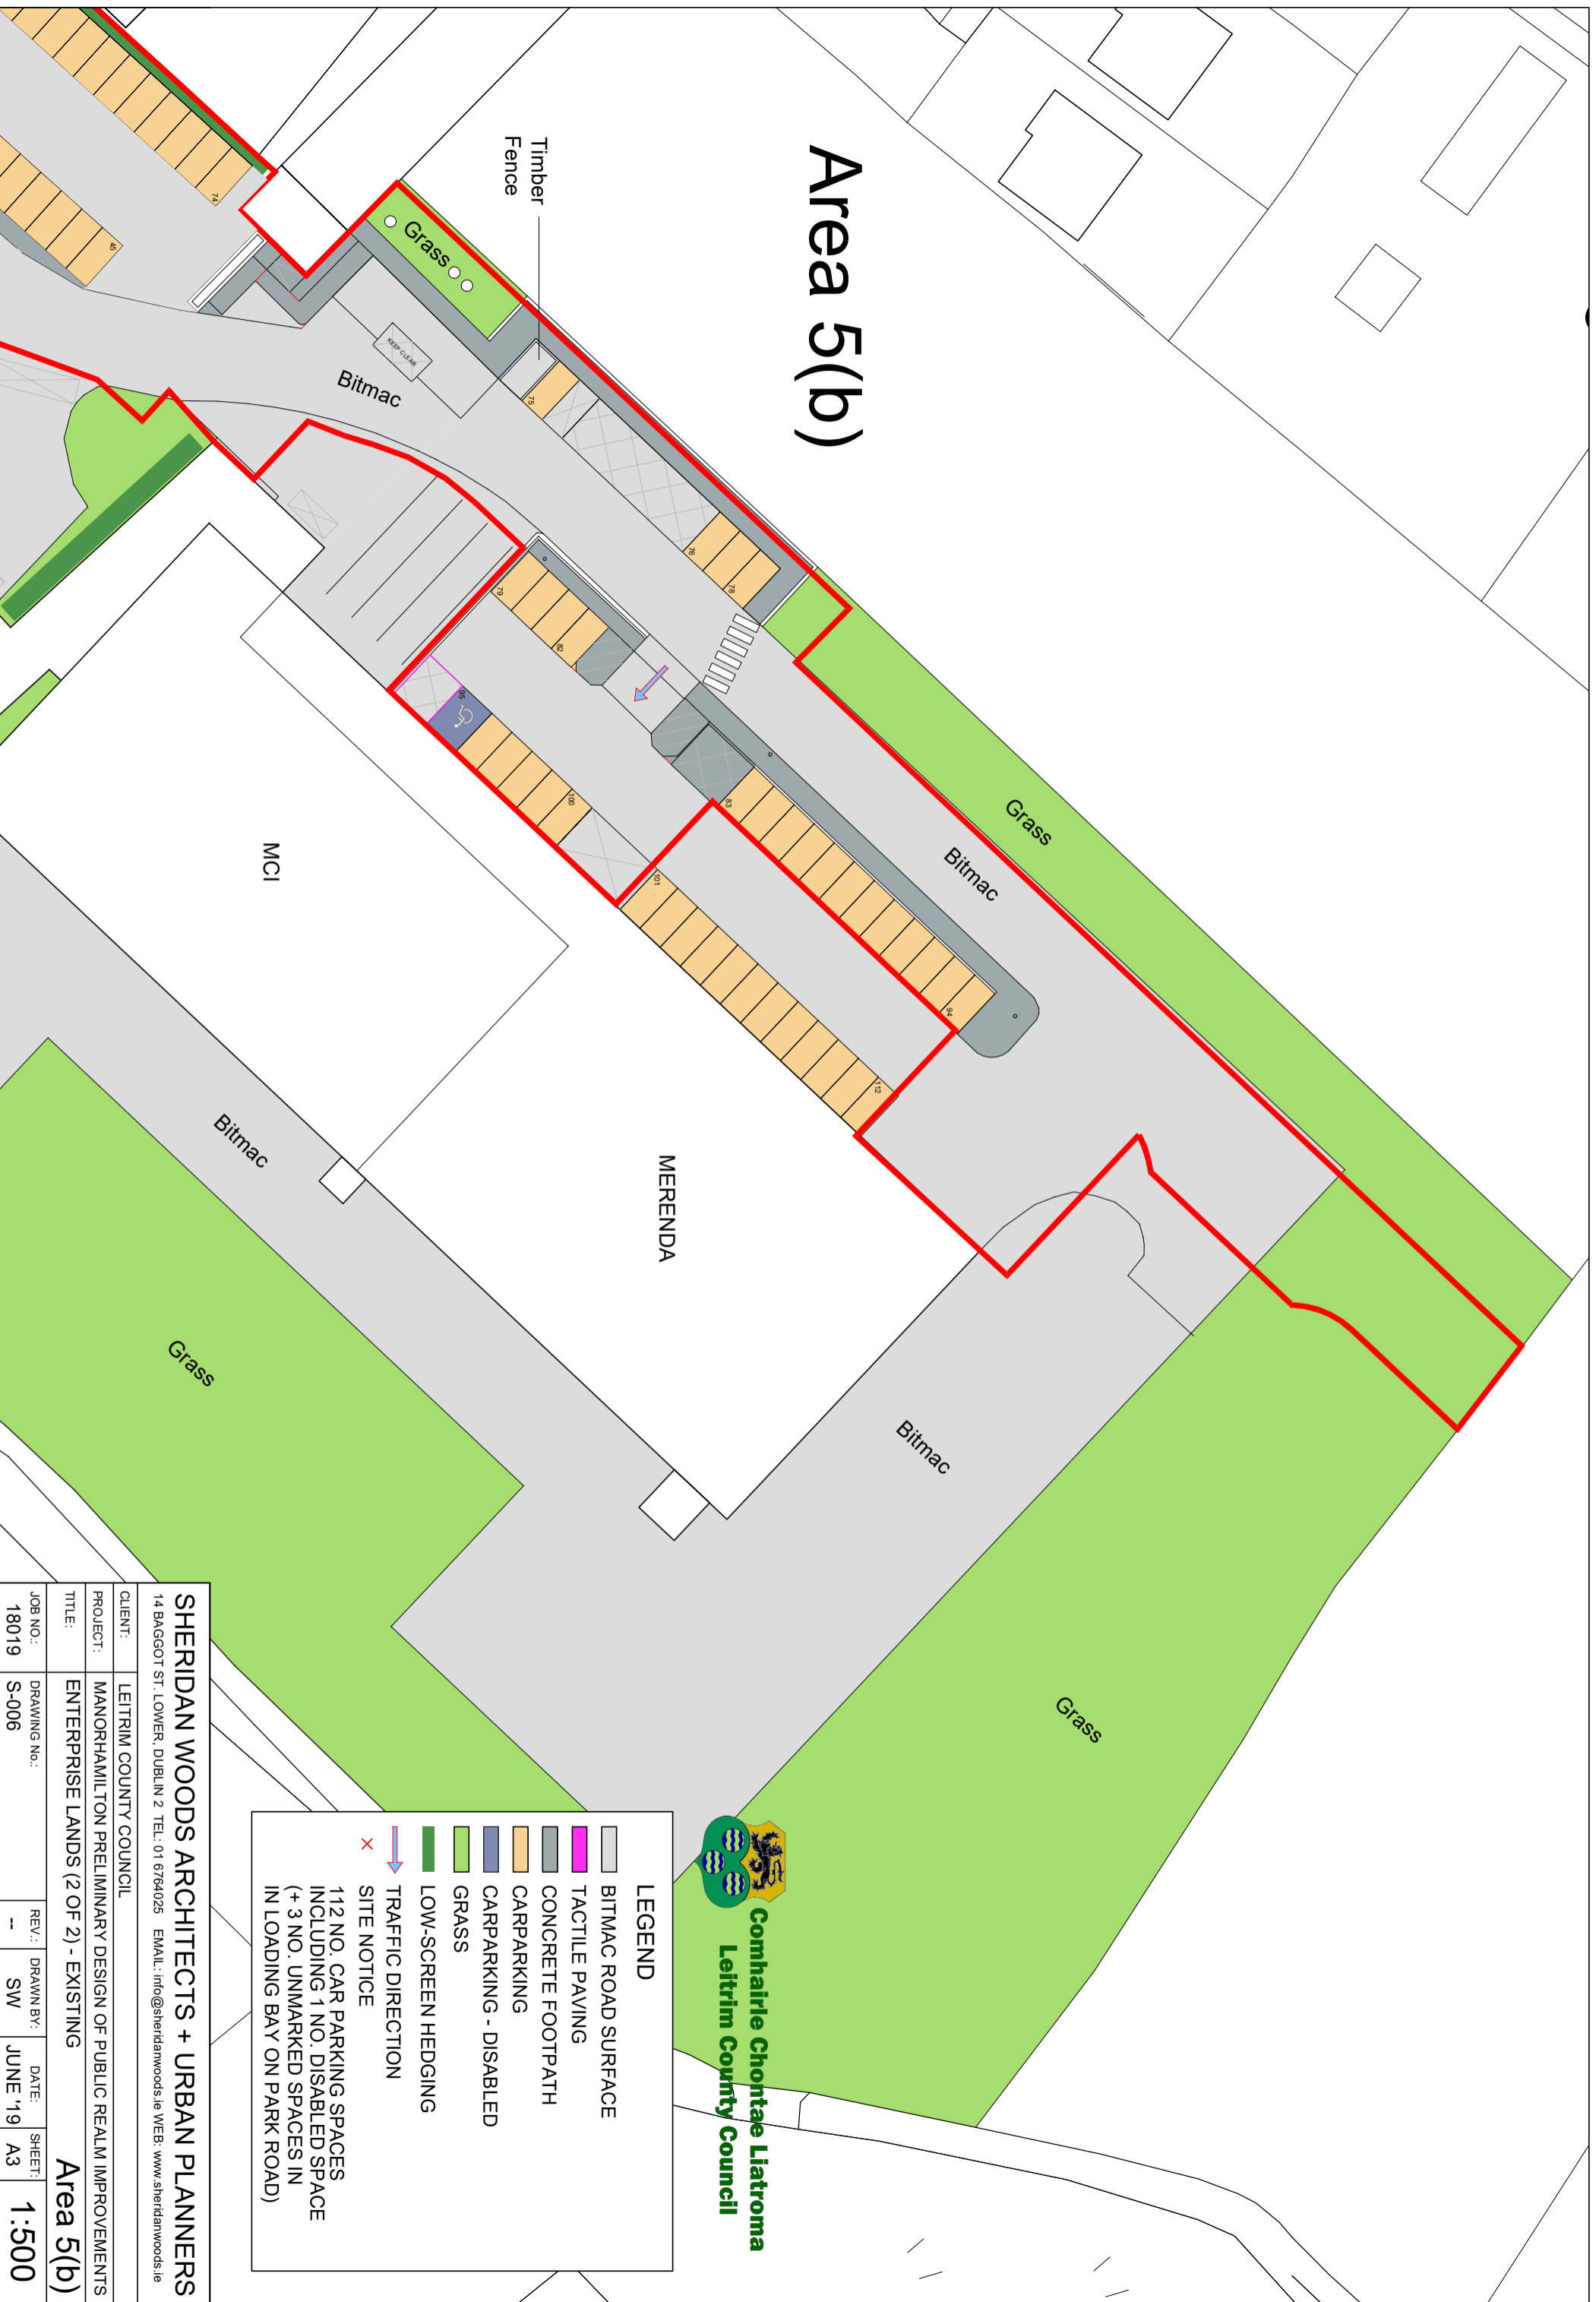

Comhairle Chontae Leitrima
Leitrim County Council

LEGEND

- BITMAC ROAD SURFACE
- TACTILE PAVING
- CONCRETE FOOTPATH
- CARPARKING
- CARPARKING - DISABLED
- GRASS
- LOW-SCREEN HEDGING
- TRAFFIC DIRECTION
- SITE NOTICE

112 NO. CAR PARKING SPACES INCLUDING 1 NO. DISABLED SPACE (+ 3 NO. UNMARKED SPACES IN IN LOADING BAY ON PARK ROAD)

SHERIDAN WOODS ARCHITECTS + URBAN PLANNERS			
14 BAGGOT ST. LOWER, DUBLIN 2 TEL: 01 6764025 EMAIL: info@sheridanwoods.ie WEB: www.sheridanwoods.ie			
CLIENT:	LEITRIM COUNTY COUNCIL	REV:	---
PROJECT:	MANORHAMILTON PRELIMINARY DESIGN OF PUBLIC REALM IMPROVEMENTS	DRAWN BY:	SW
TITLE:	ENTERPRISE LANDS (2 OF 2) - EXISTING	DATE:	JUNE '19
JOB NO.:	18019	SHEET:	A3
			1:500