


This is a computer generated map produced under licence from Ordnance Survey Ireland Copyright O.S.I. All rights reserved. Licence No: 2018/16 CCMA Leitrim

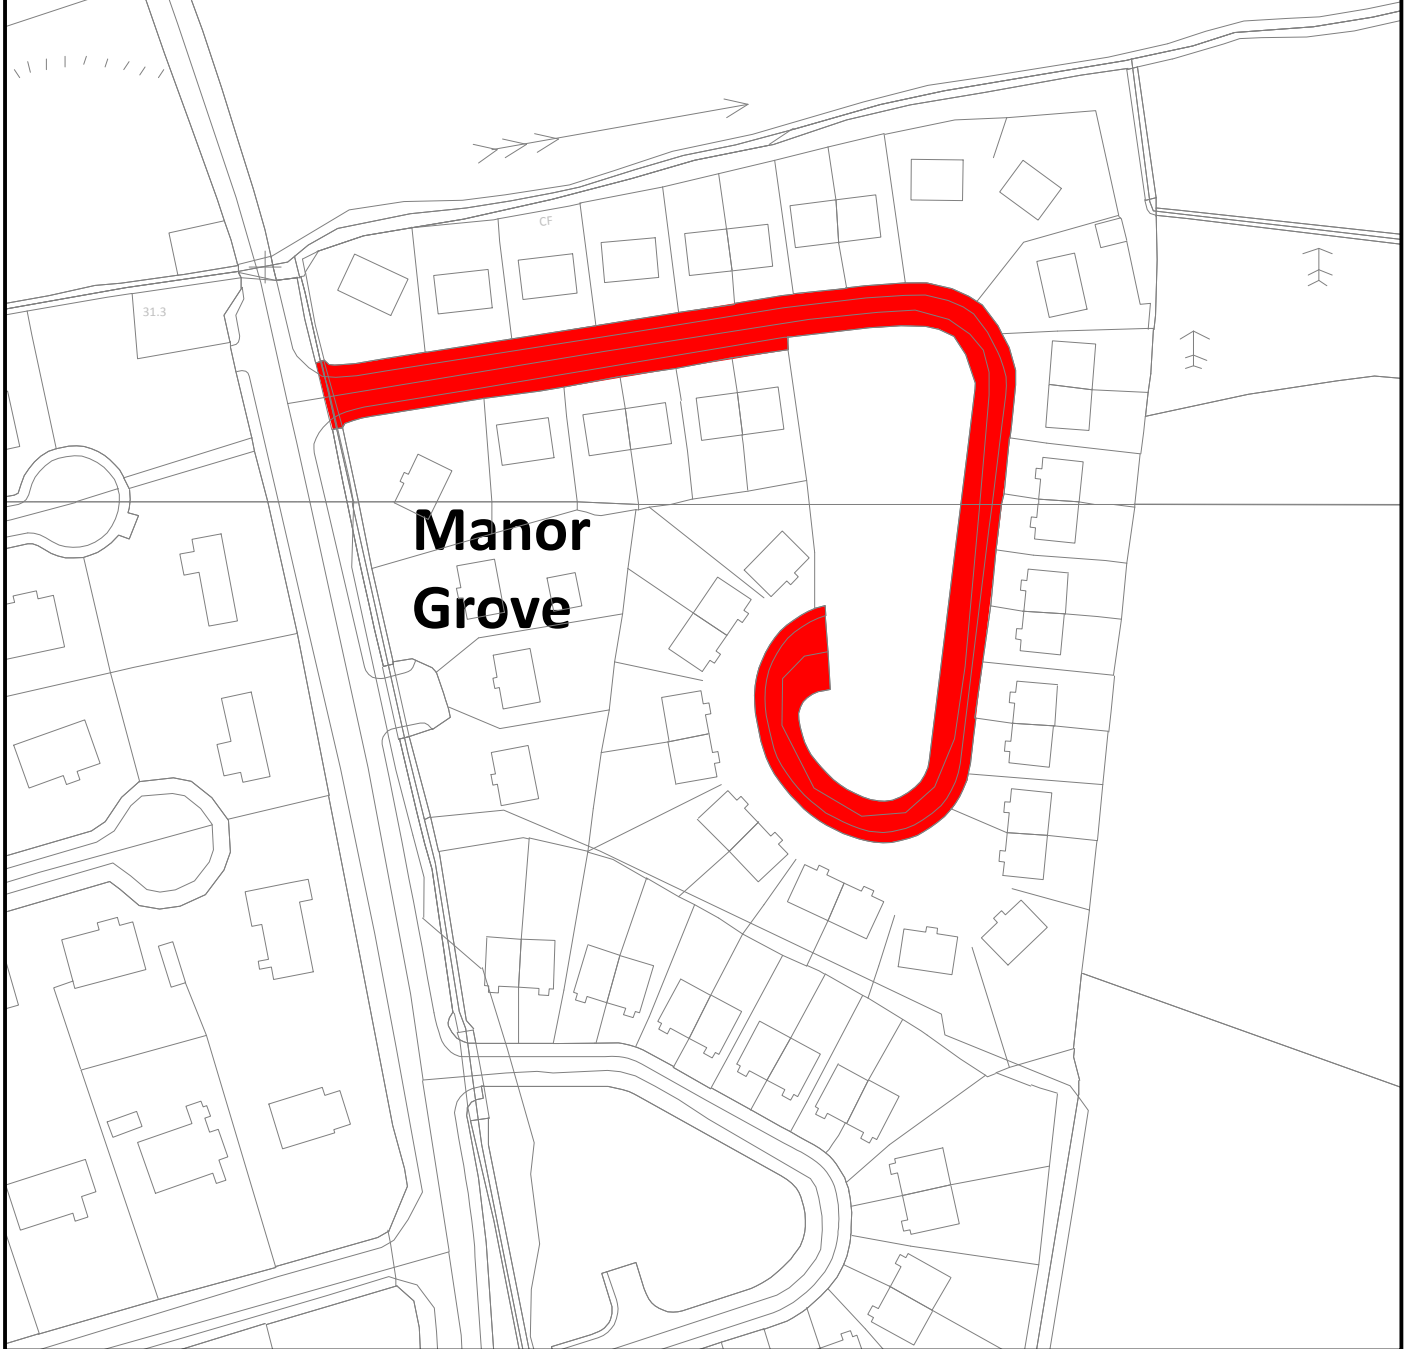

Cloone (Rosclagher By)



Roads to be Declared Public Roads at Manor Grove, Cloone (Rosclagher By), Kinlough, Co Leitrim.

Roads shown shaded Red.
Road length: 284m.

Planning and Development Acts, 2000 to 2018
Section 180
&
Roads Act, 1993
Section 11

Comhairle Chontae Liatroma.
Aras an Chontae
Cora Droma Rusic
Chontae Liatroma



Leitrim County Council.
Aras an Chontae
Carrick on Shannon
Co Leitrim

Economic Development, Planning and Transportation.
Director of Services: Joseph Gilhooly.

Drawing Number:

TIC008/001

Date: 31 December 2018

Scale: 1 : 1500 (at A4)